


# Ashfield Allotment - Site Plan

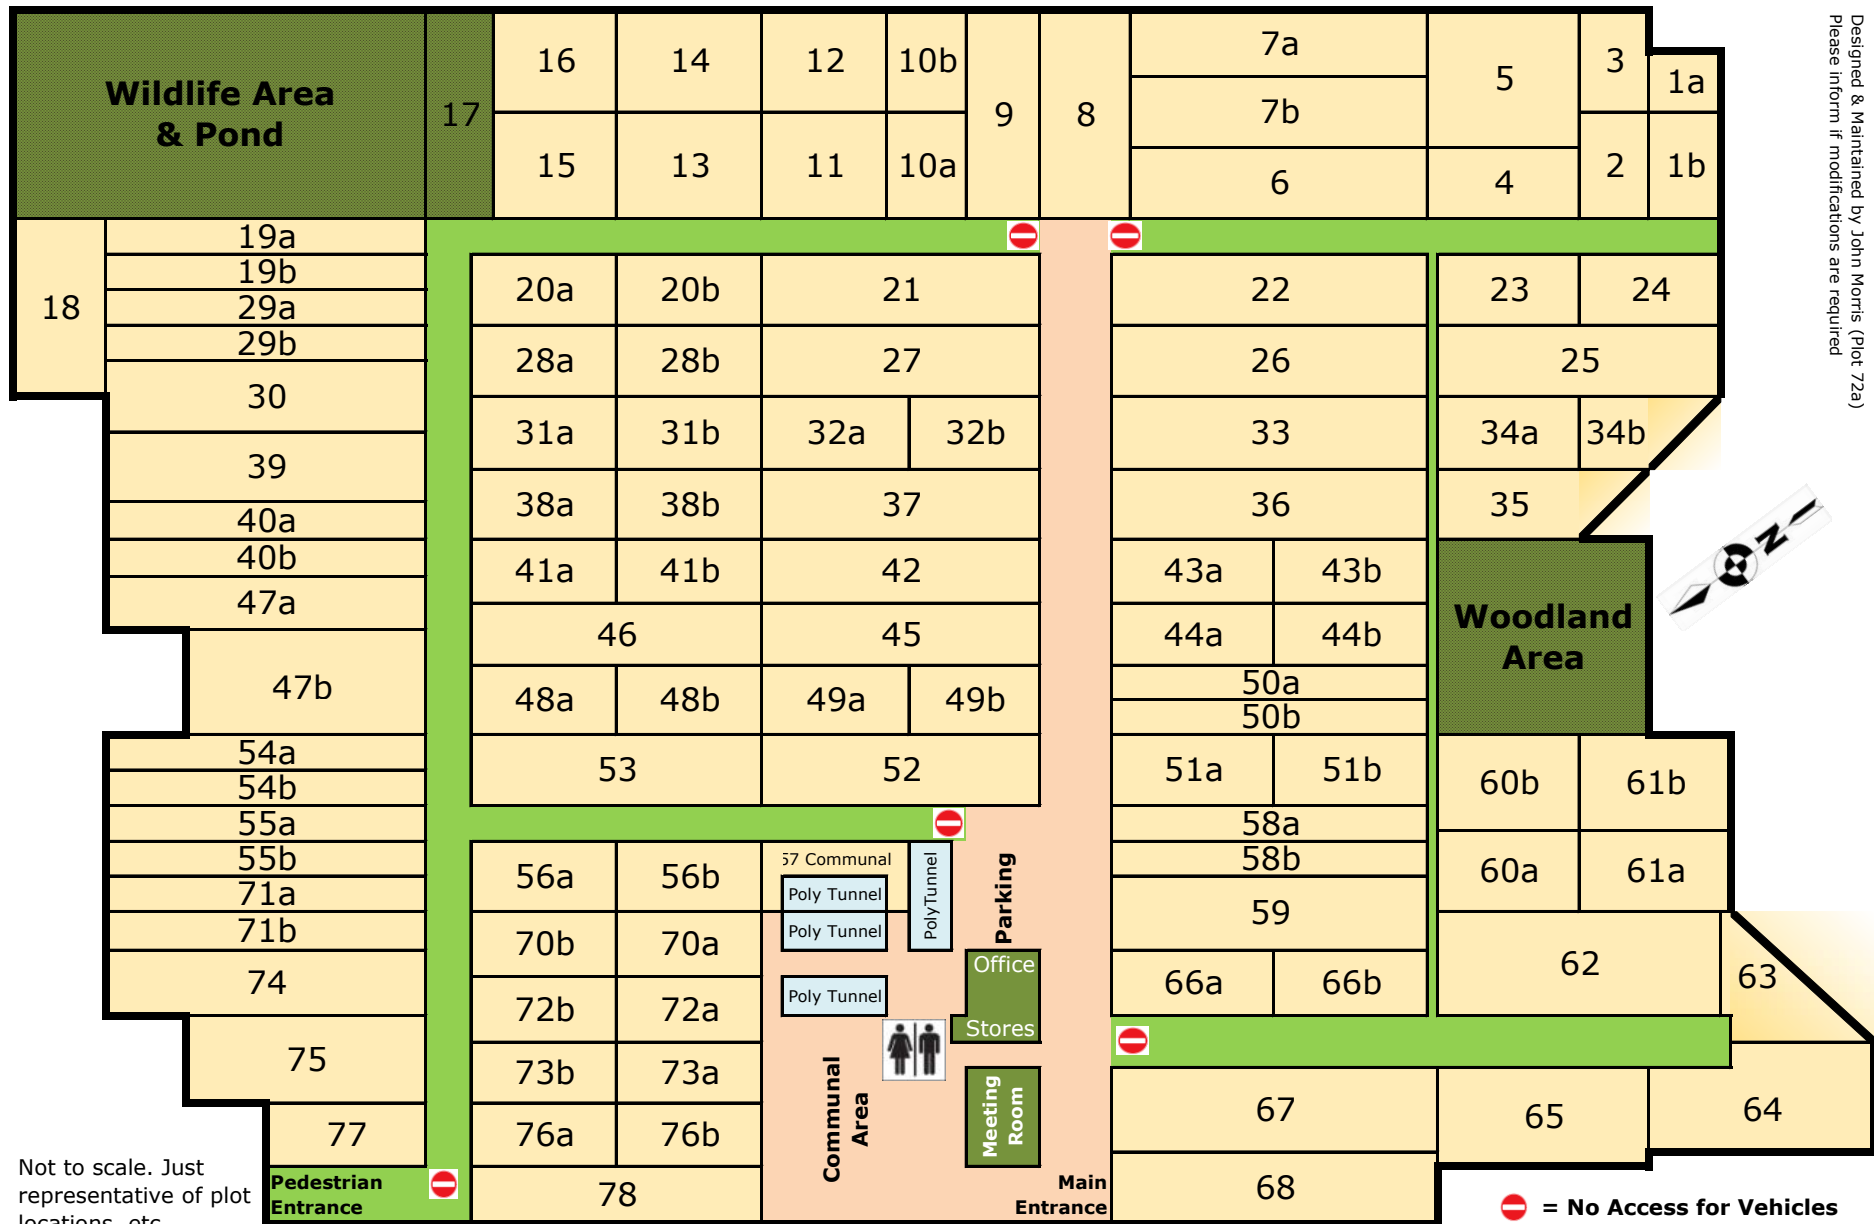

Designed & Maintained by John Morris (Plot 72a)  
Please Inform if modifications are required

Not to scale. Just representative of plot locations, etc.

Plan correct as of February 2016

= No Access for Vehicles